
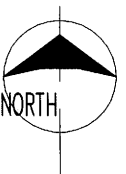


VICTORIA ROAD

LODESWORTH ROAD

SITE & FLOOR PLAN
LAYOUT (PROPOSED)

SCALE 1:500 (A1)

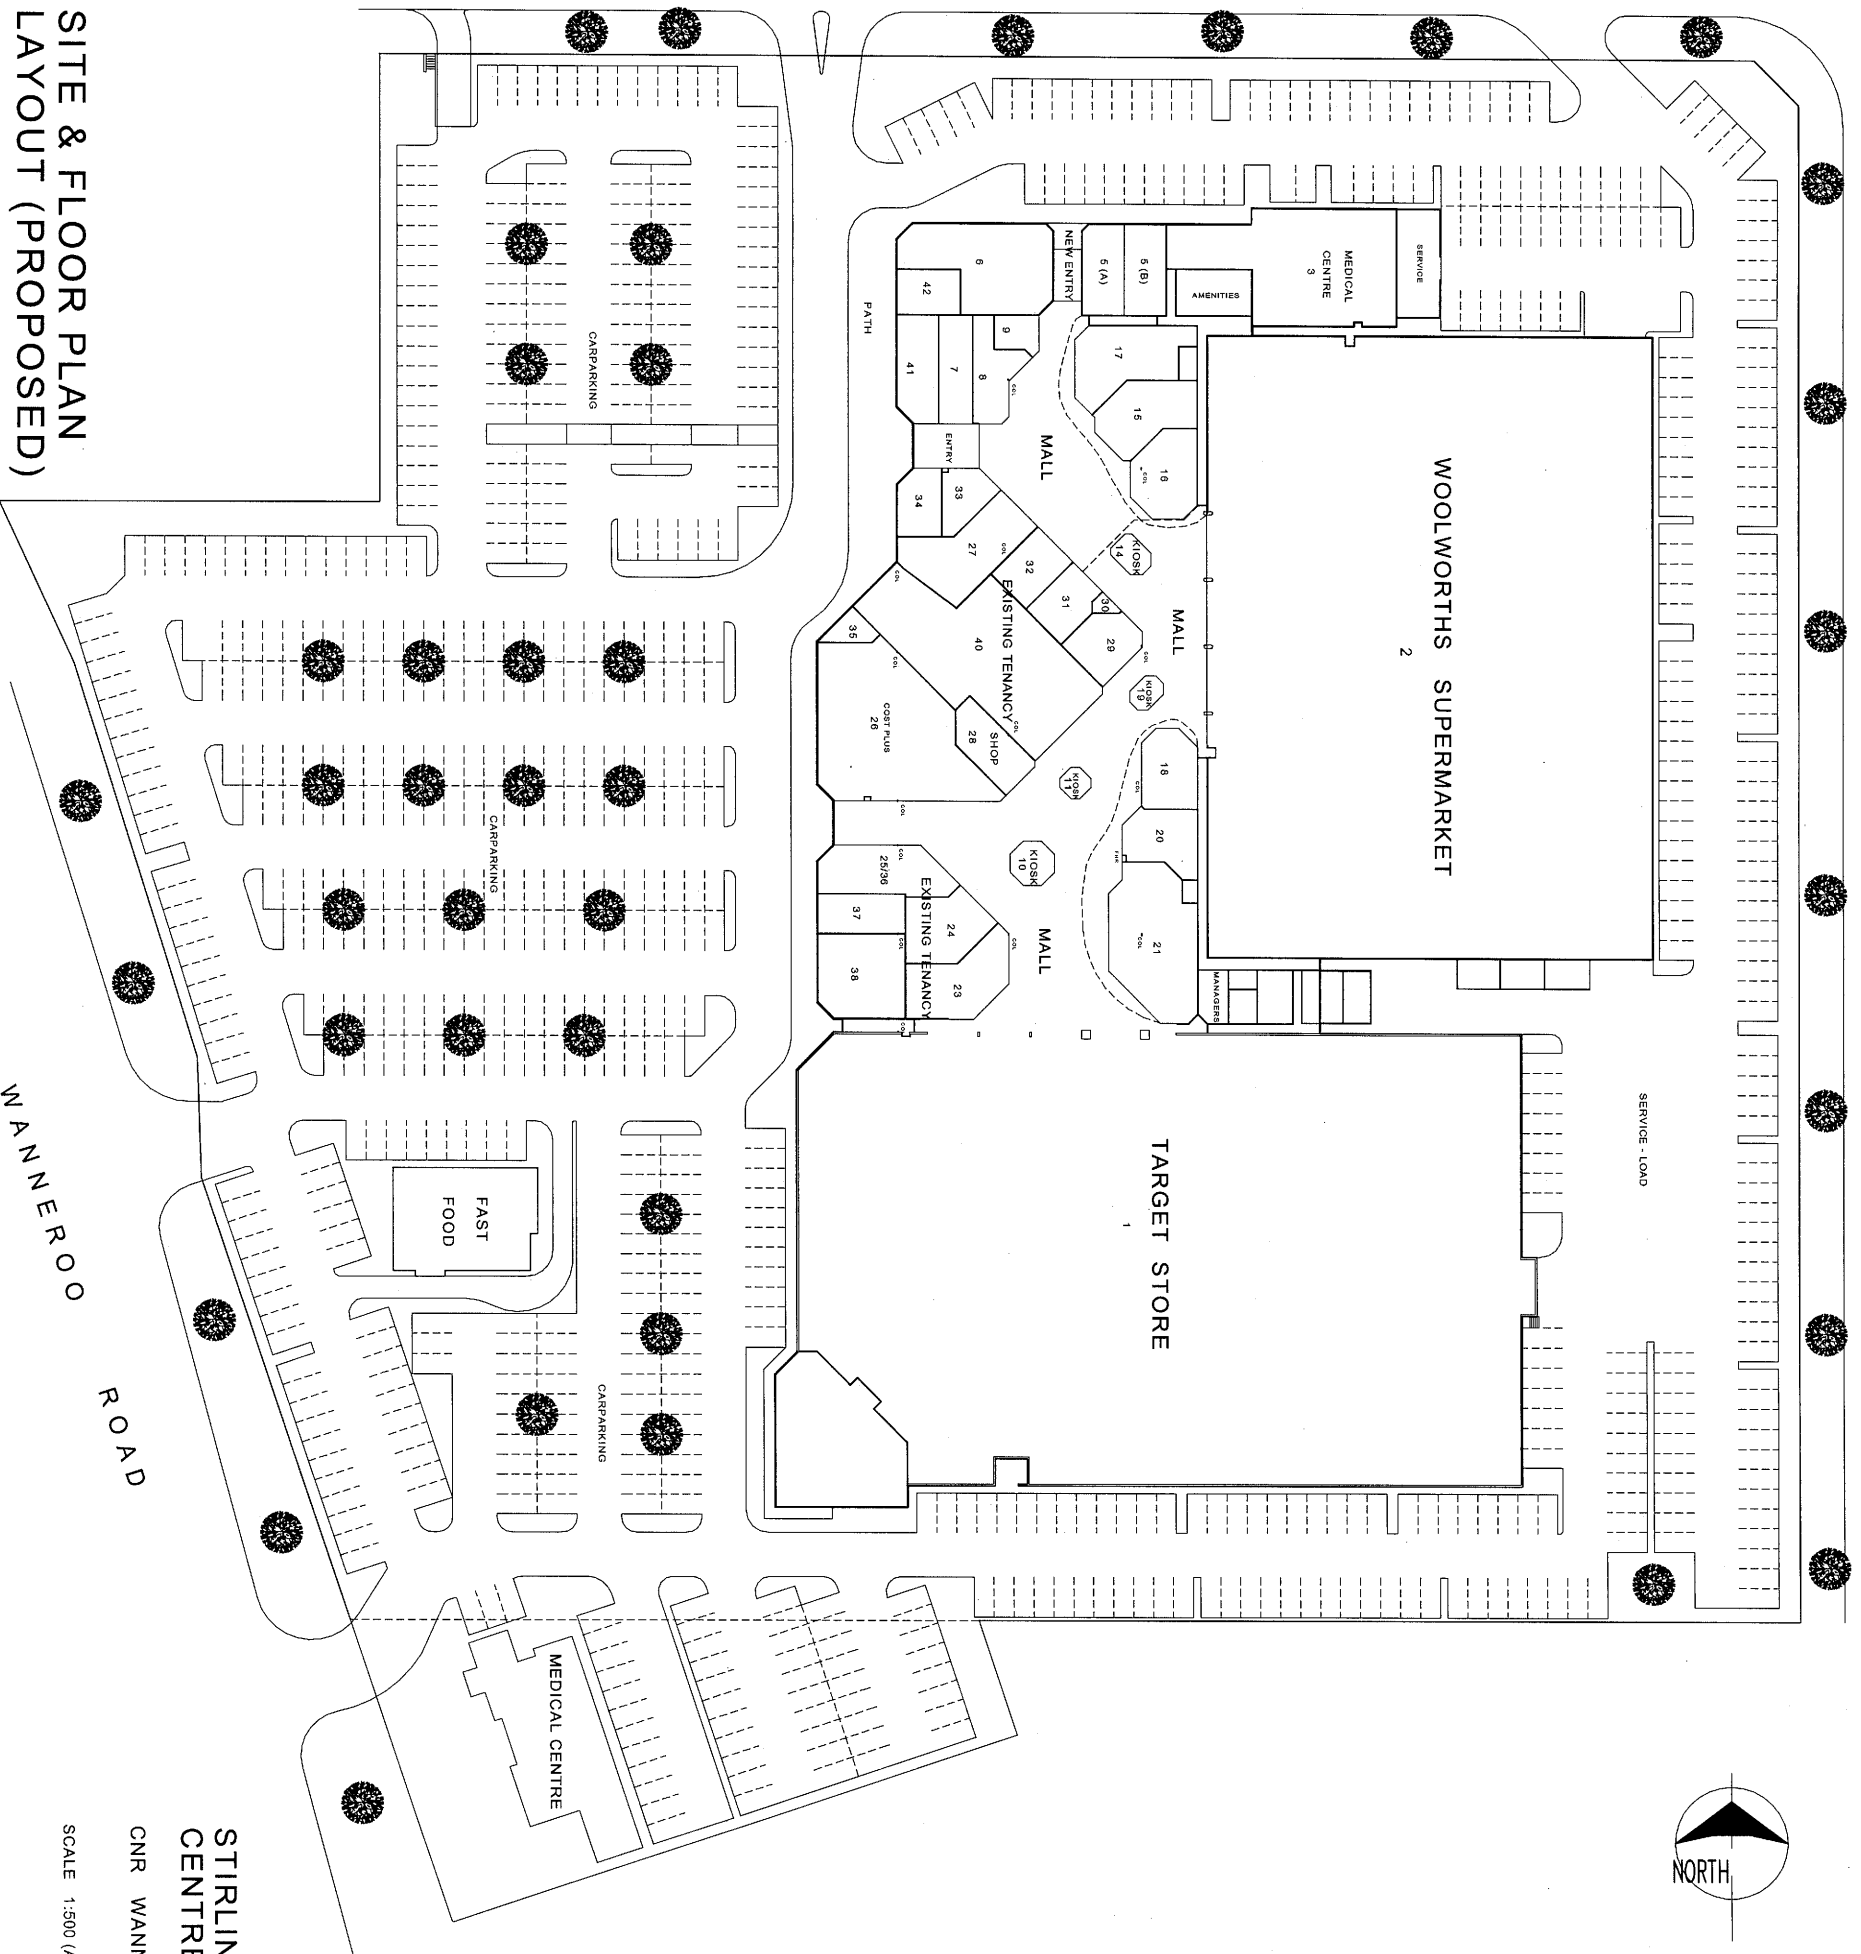

STIRLING CENTRAL SHOPPING
CENTRE RENOVATIONS

CNR WANNEROO ROAD & VICTORIA ROAD BALGA

SCALE 1:500 (A1) DRAWN J.P. DATE 10-10-2000

SK 012 (P)